
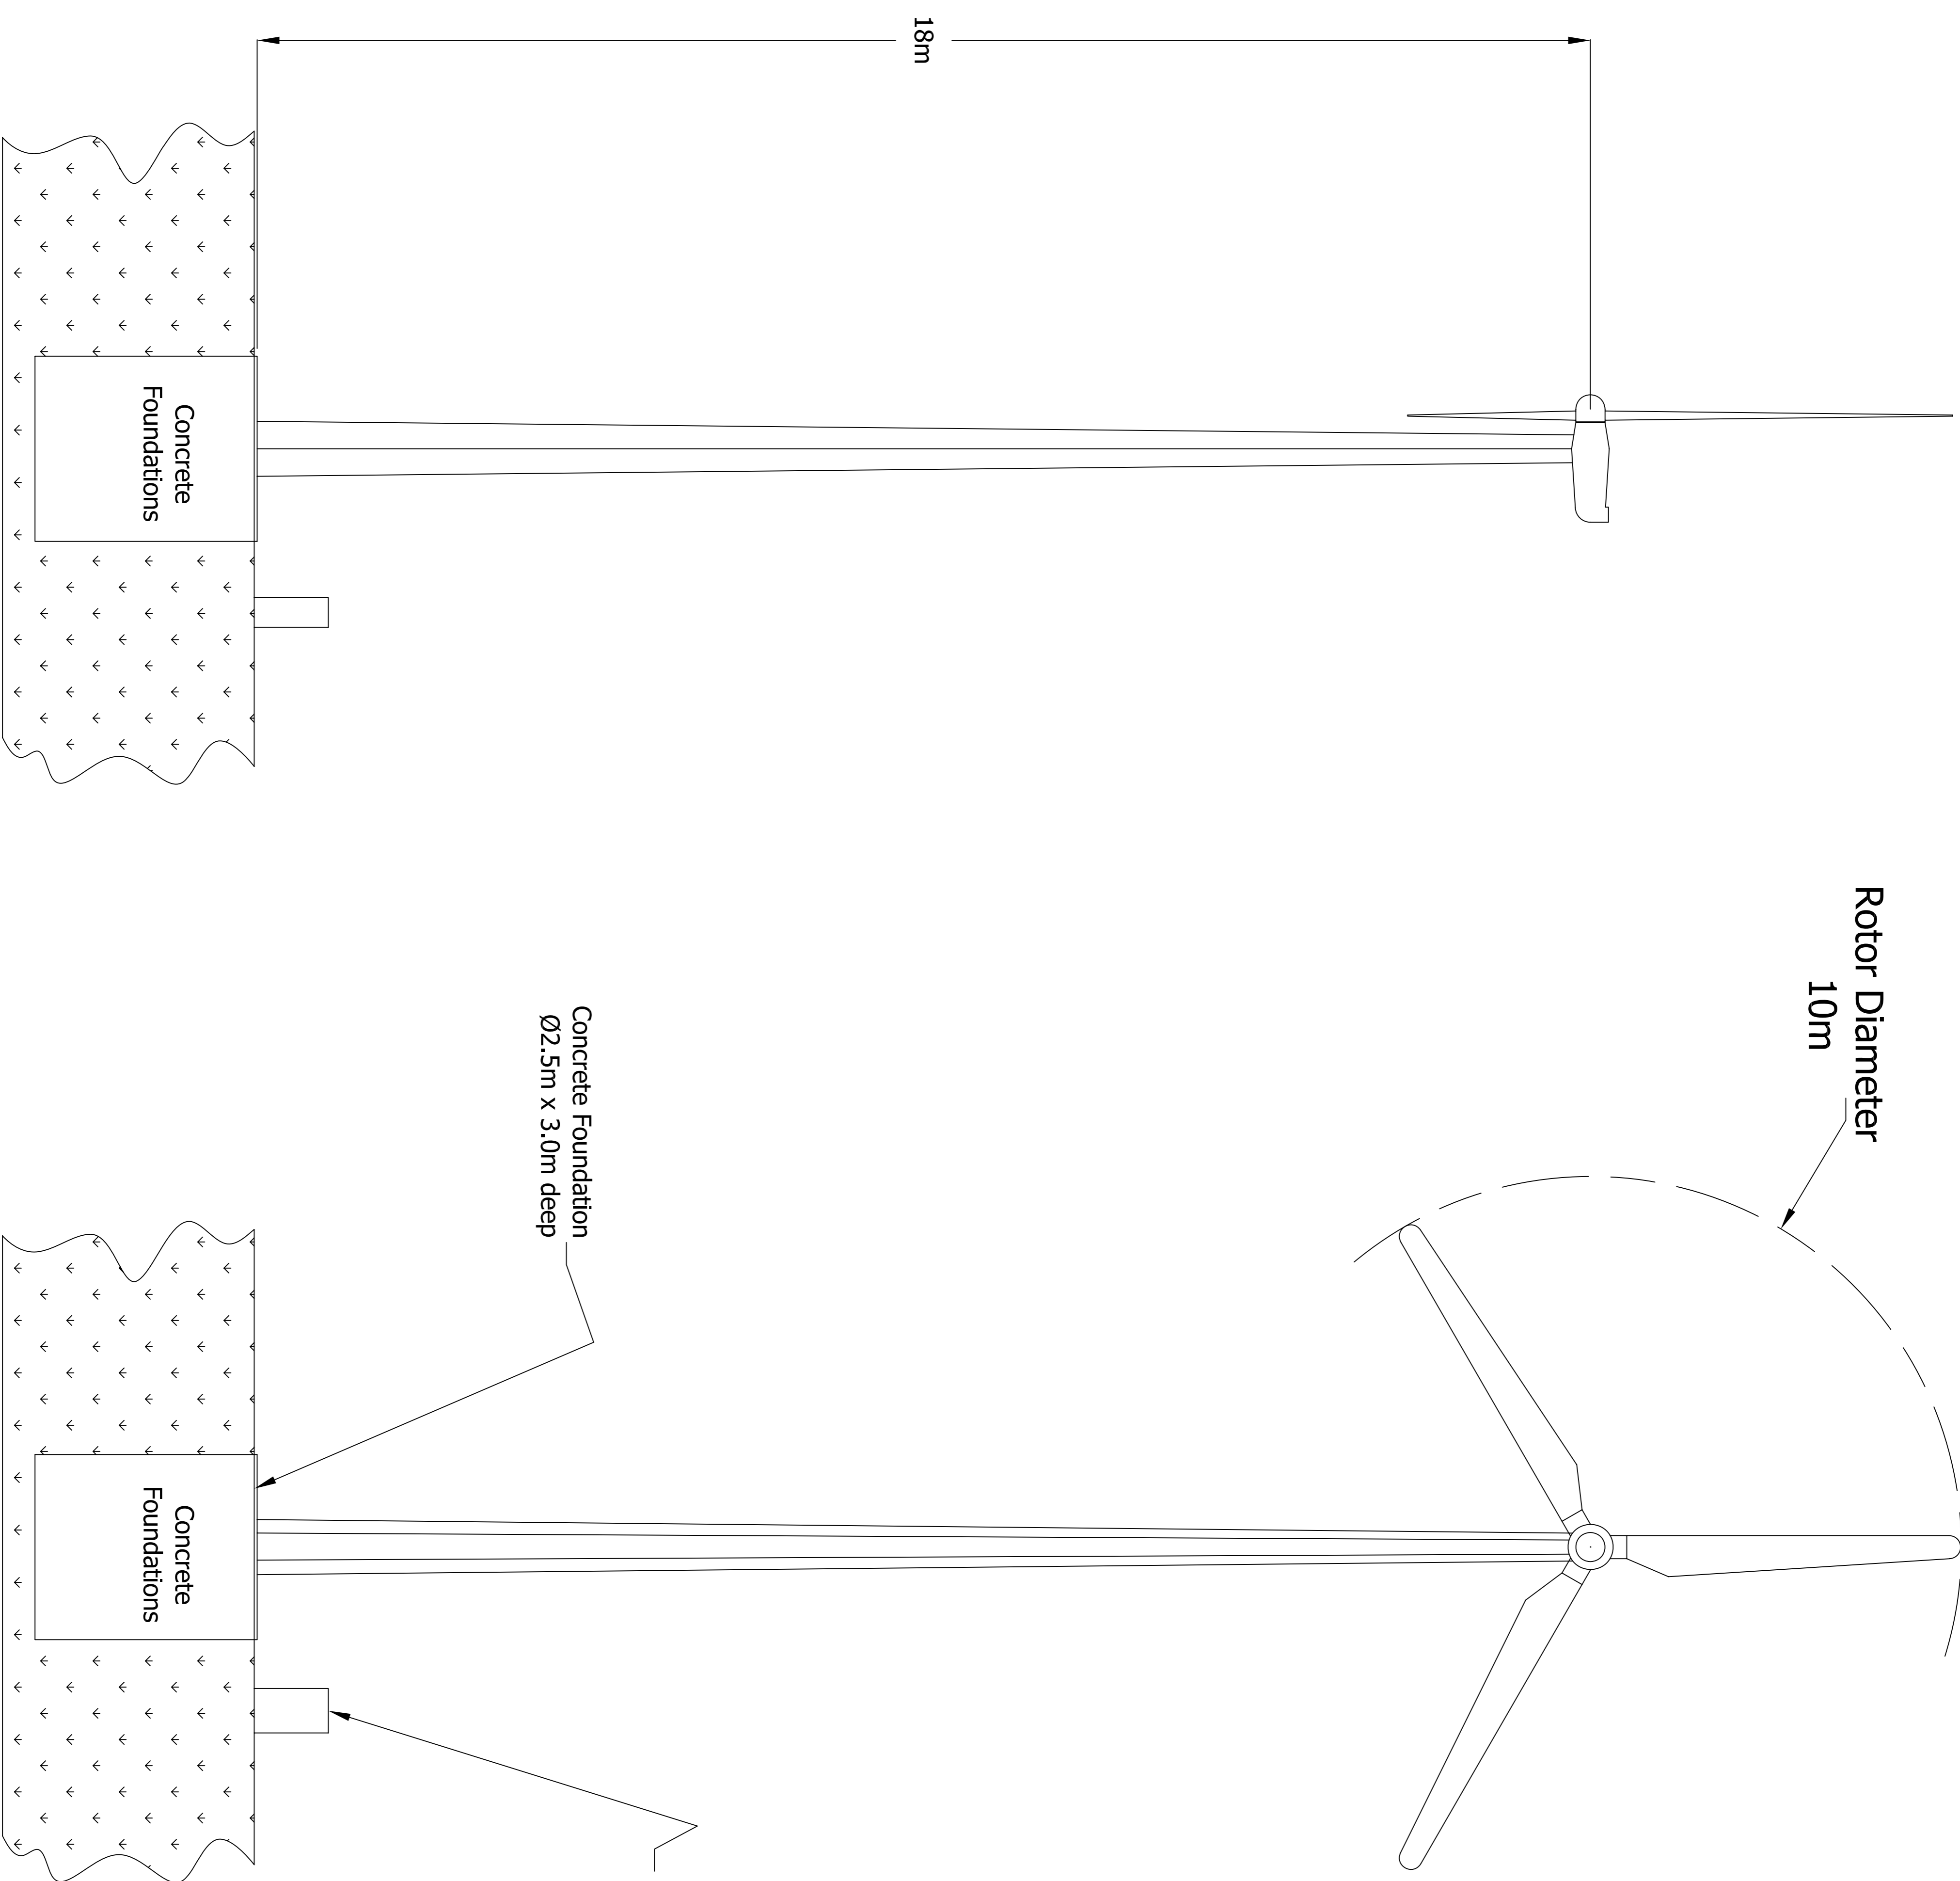


IF IN DOUBT, ASK, DO NOT SCALE

THIRD ANGLE PROJECTION.

 

**SIDE ELEVATION**

**FRONT ELEVATION**

NOTES:

<b>A</b>	ISSUE	19/1/08	CHECKED BY	MT	APPROVED BY	TBD	FOR REFERENCE ONLY
	DATE	19-Jan-08	DATE	19-Jan-08	DATE	19-Jan-08	
DRAWN BY: <b>M Tomlinson</b> CHECKED BY: <b>MT</b> APPROVED BY: <b>TBD</b> DATE: <b>19-Jan-08</b>							
THIS DRAWING IS COPYRIGHT © JAMES TECHNICAL SOLUTIONS LTD ISSUED IN COMPLIANCE WITH INFORMATION ONLY. IT SHALL NOT IN WHOLE OR IN PART BE: 1. COPIED, REPRODUCED OR TRANSMITTED IN ANY FORM OR BY ANY MEANS, ELECTRONIC OR MECHANICAL, INCLUDING PHOTOCOPYING, RECORDING, 2. DISCLOSED TO ANOTHER PARTY WITHOUT THE WRITTEN PERMISSION OF THE LICENSEE/TECHNICAL SOLUTIONS LTD.							
THE ALTERNATIVE <b>ENERGY</b> COMPANY				USED ON <b>WIND TURBINE          INSTALLATION          FD10.0-20K-40H</b>			
SCALE: <b>1:50</b>				DRAWING NO: <b>N/A</b>			
				SHEET 1 OF 1			