


SIDE ELEVATION

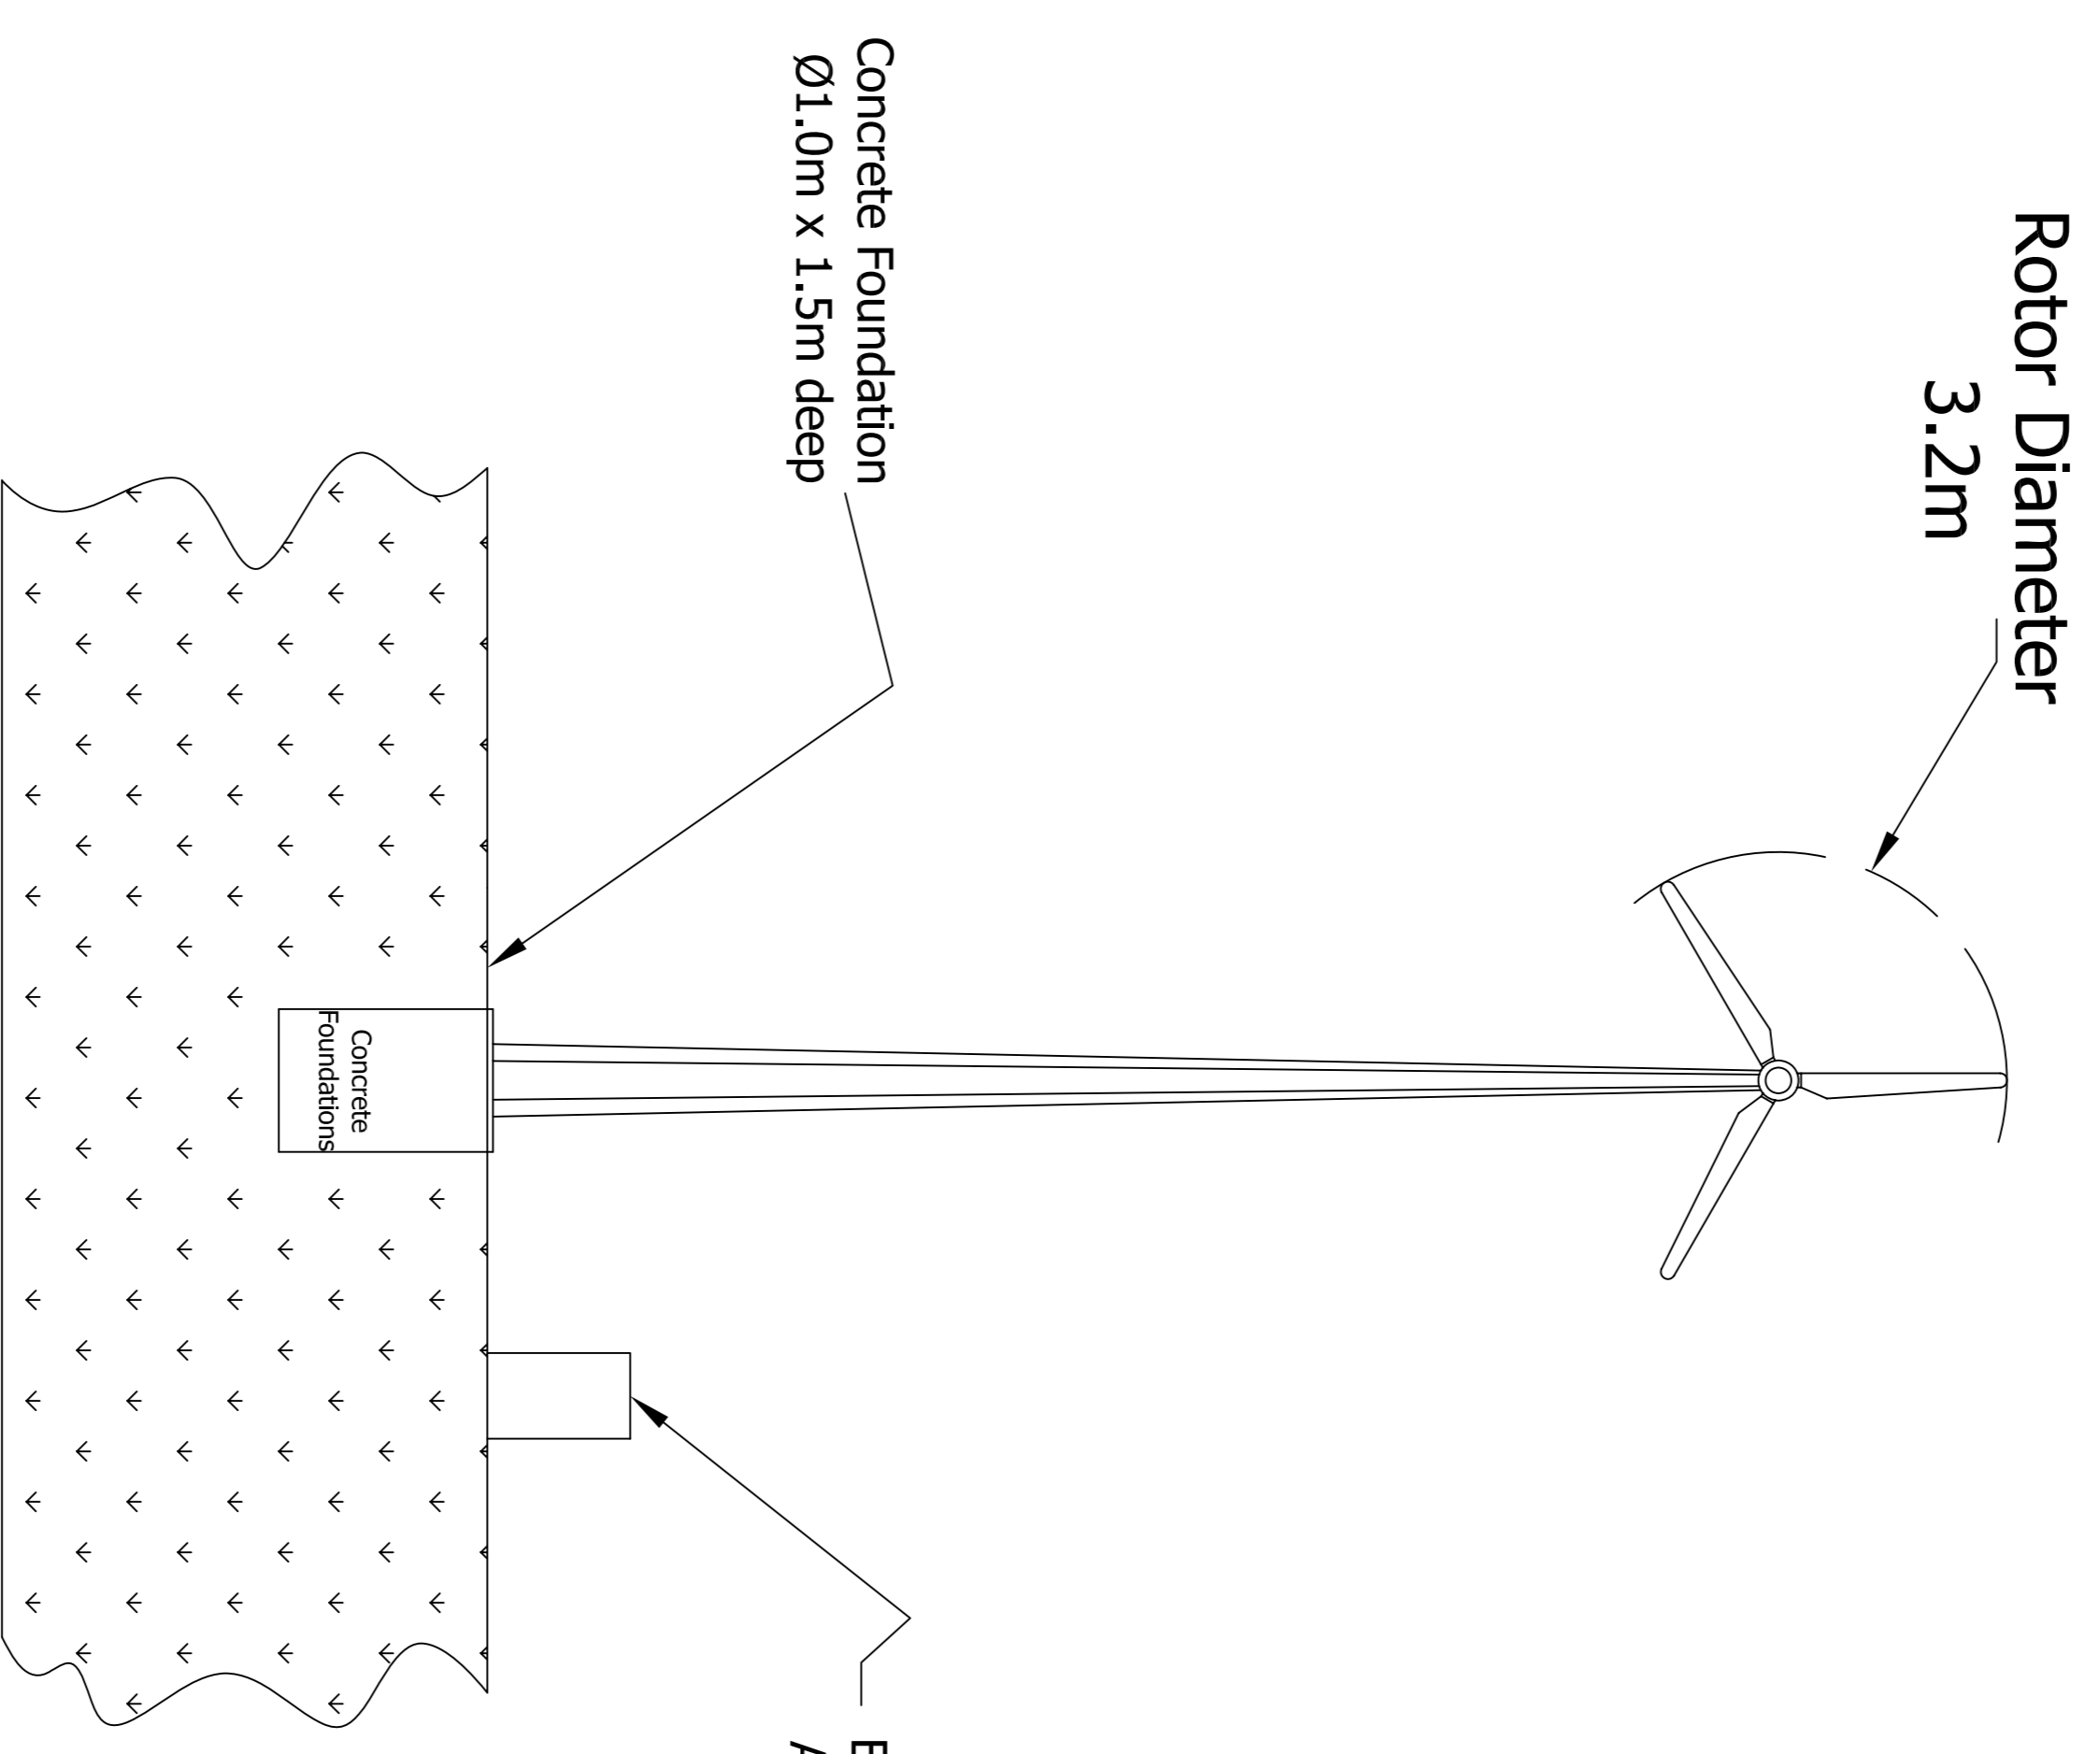

FRONT ELEVATION

A	19/1/08	MT	TBD	FOR REFERENCE ONLY
ISSUE	DATE	CHECKED BY	APPROVED BY	DESCRIPTION OF MODIFICATION
DRAWN BY M Tomlinson				USED ON N/A
DATE 19-Jan-08				TITLE WIND TURBINE INSTALLATION FD3.6-2000-10L

THIS DRAWING IS COPYRIGHT © OF
 JAMES TECHNICAL SOLUTIONS LTD
 ISSUED IN COMPLIANCE FOR
 INFORMATION ONLY. IT SHALL NOT IN
 WHOLE OR IN PART BE:
 1. COPIED, REPRODUCED OR
 2. DISCLOSED TO ANOTHER PARTY
 3. WITHOUT THE WRITTEN PERMISSION
 OF THE LICENSEE/TECHNICAL
 SOLUTIONS LTD

THE ALTERNATIVE
ENERGY
 COMPANY

SCALE
1:50

DRAWING NO.
N/A