


SIDE ELEVATION

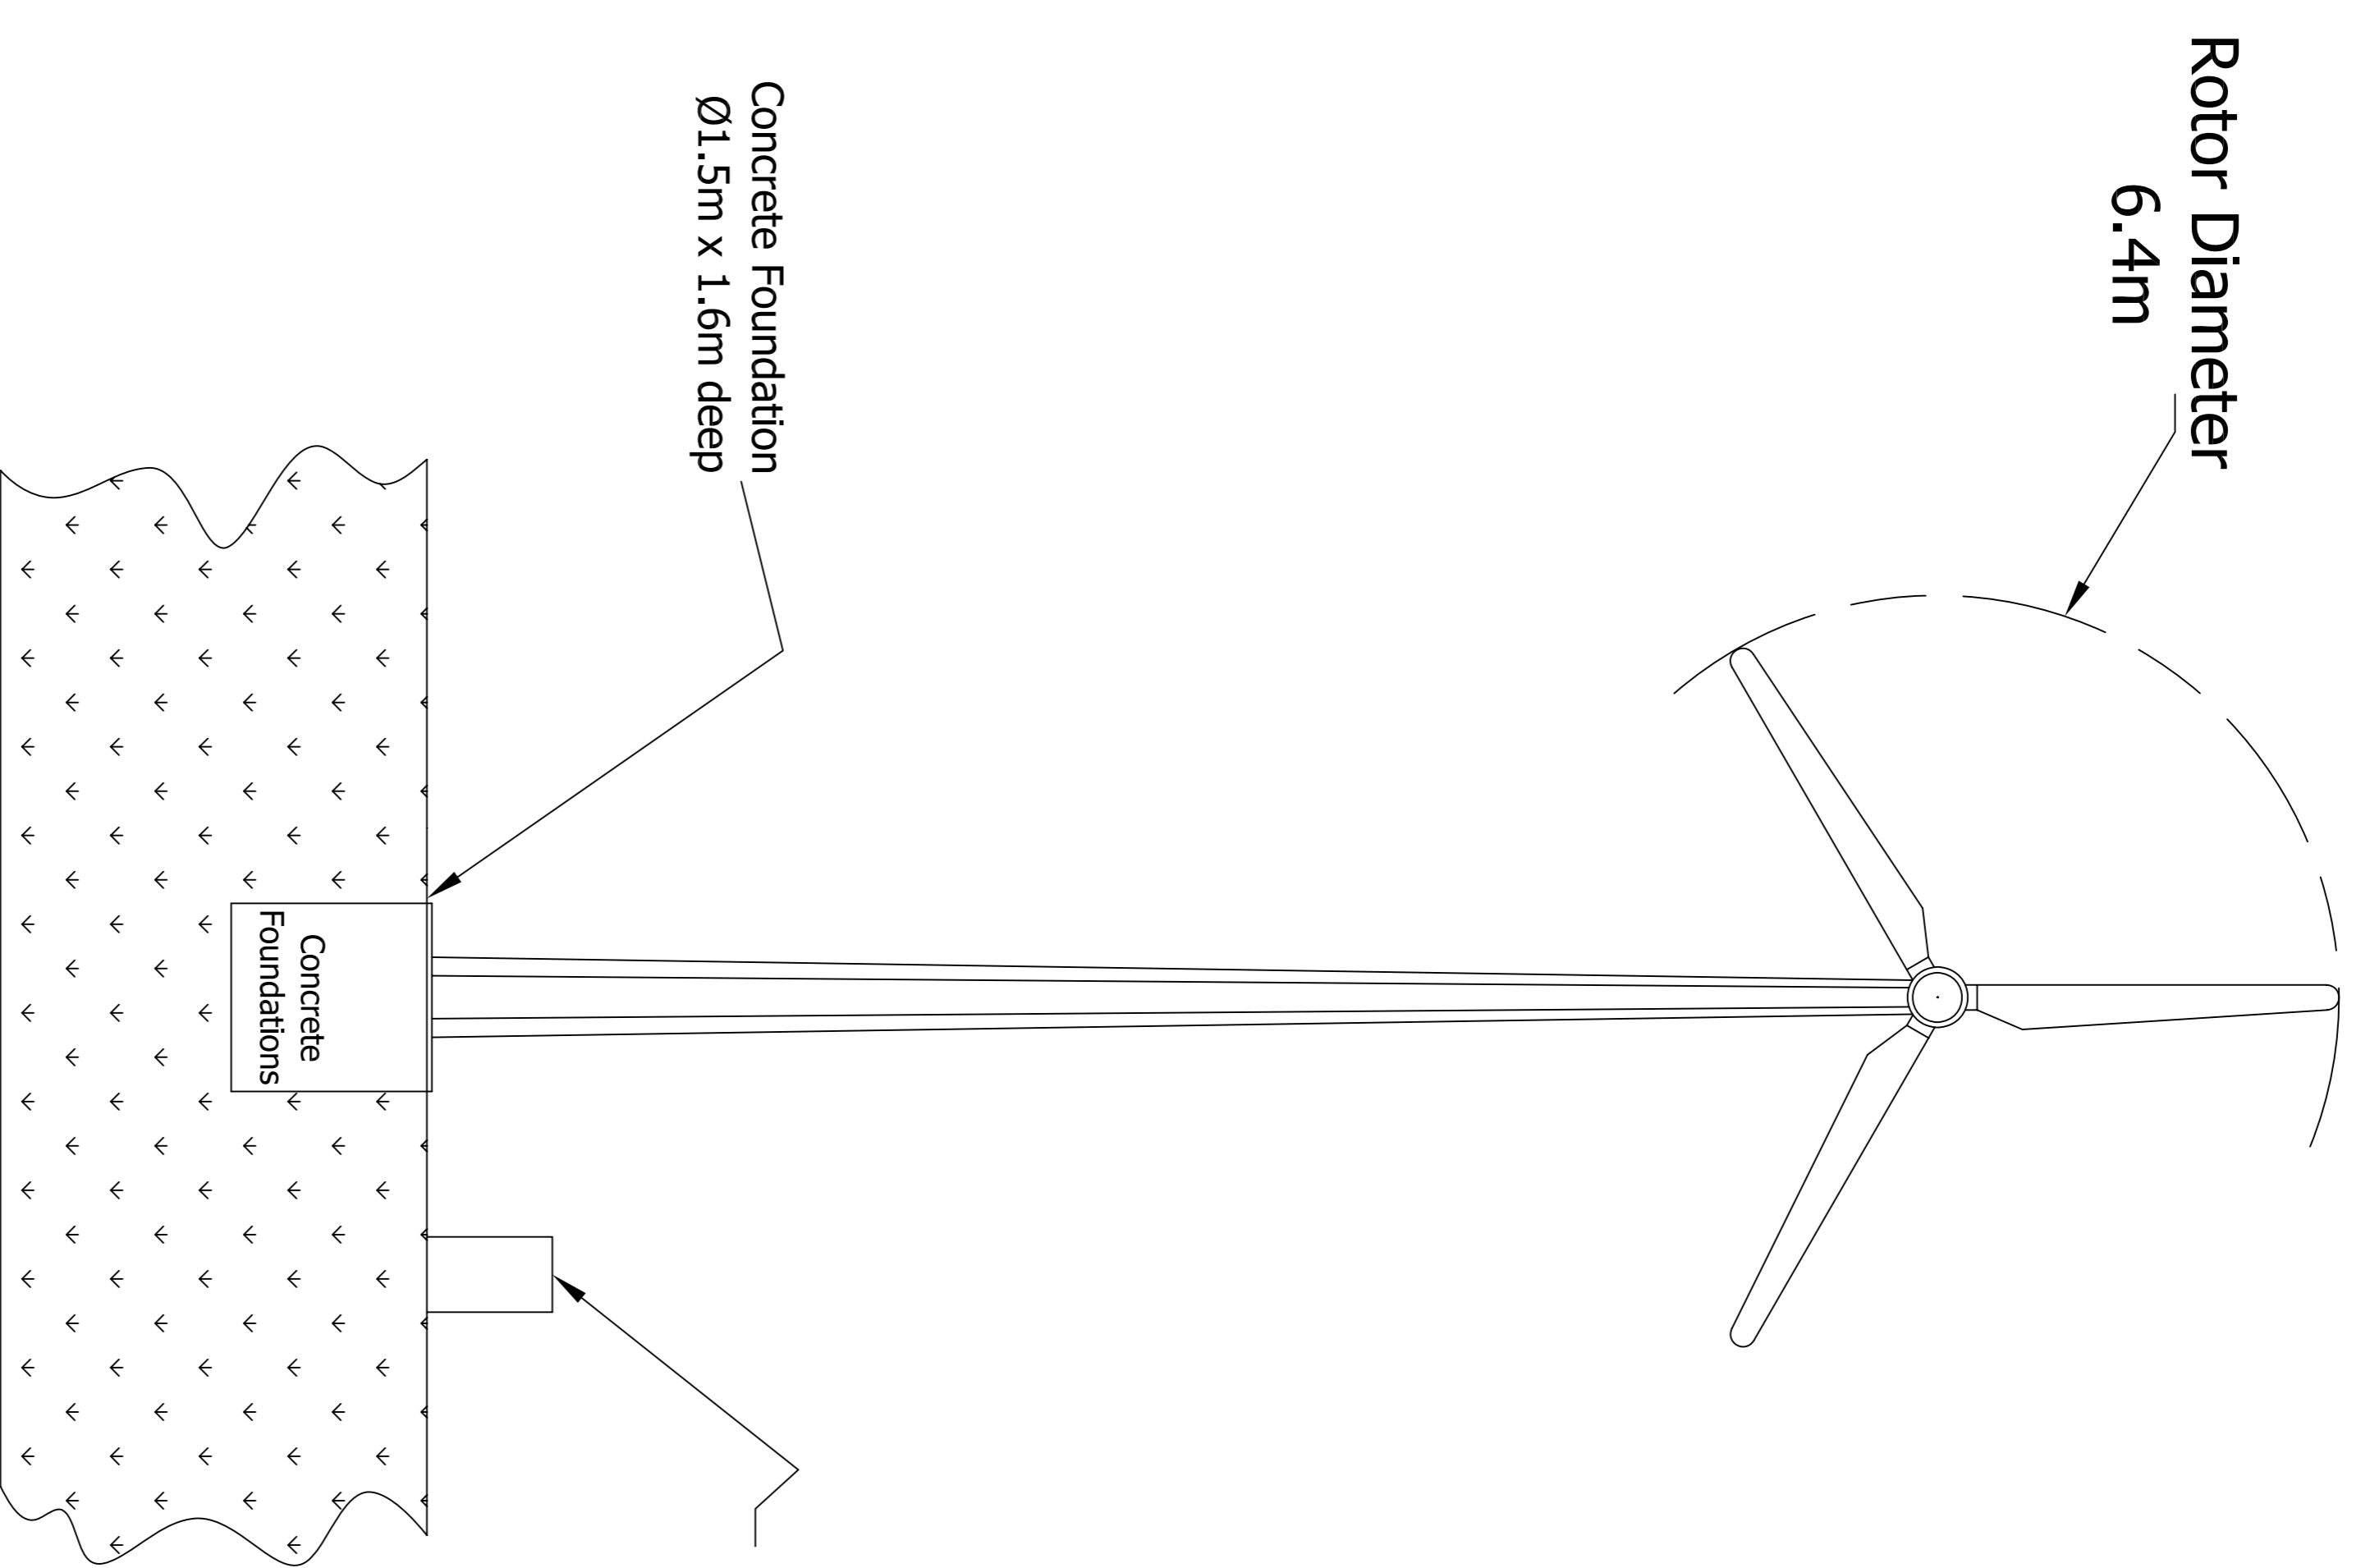

FRONT ELEVATION

A	19/1/08	MT	TBD	FOR REFERENCE ONLY
ISSUE	DATE	CHECKED BY	APPROVED BY	DESCRIPTION OF MODIFICATION
DRAWN BY: M Tomlinson				DATE: 19-Jan-08
<small>THIS DRAWING IS THE PROPERTY OF THE DRAWING OFFICE AND IS NOT TO BE REPRODUCED OR TRANSMITTED IN ANY FORM OR BY ANY MEANS, ELECTRONIC OR MECHANICAL, WITHOUT THE WRITTEN PERMISSION OF THE DRAWING OFFICE.</small>				<small>1. CORRECT, REWORKED OR REVISED DRAWINGS MUST BE IDENTIFIED AS SUCH BY A DATE AND BY THE NAME OF THE PERSON RESPONSIBLE FOR THE REVISION.</small>
<small>2. OBJECTS TO ANOTHER PARTY WITHOUT THE WRITTEN PERMISSION OF THE DRAWING OFFICE.</small>				<small>3. THIS DRAWING IS THE PROPERTY OF THE DRAWING OFFICE.</small>



WIND TURBINE
INSTALLATION
FD6-4-5000-16L