


SIDE ELEVATION

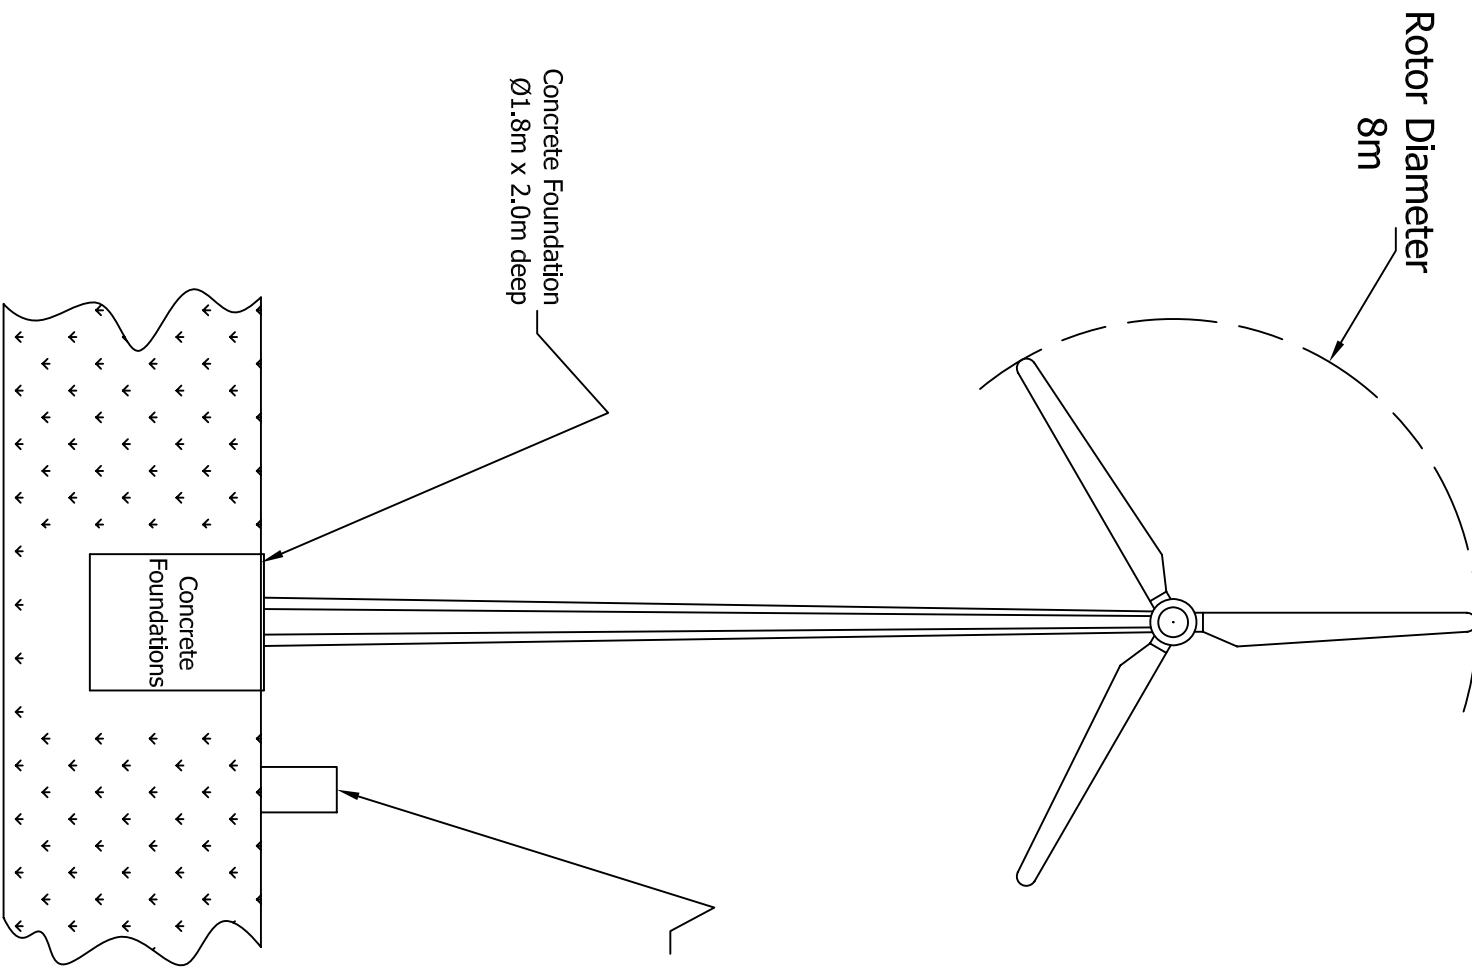

FRONT ELEVATION

A	05/2/08	MT	TBD	FOR REFERENCE ONLY
ISSUE	DATE	CHECKED BY	APPROVED BY	DESCRIPTION OF MODIFICATION
	M Tomlinson		05-Feb-08	

DATE: 05-Feb-08

SCALE: 1:50

VERSION: N/A

TITLE: WIND TURBINE INSTALLATION FD8.0-10K-20L

COMPANY: THE ALTERNATIVE ENERGY COMPANY

NOTES: